

P.k. 152+100

Delimit. terrenos  
titularidad Mitma  
85 m

Delimit. terrenos  
titularidad Mitma  
100 m

AEE

A=673 m<sup>2</sup>

A=384 m<sup>2</sup>

A=141 m<sup>2</sup>

A=308 m<sup>2</sup>

Nº ORDEN : 1BIS	
3528901YH5732N0000HS	
Sector	Parcela
APR 3	91

Nº ORDEN : 1	
3528901YH5732N0001JD	
Sector	Parcela
APR 3	91

Reposición  
de camino

Nº ORDEN : 2BIS	
3528902YH5732N0000WS	
Sector	Parcela
APR 3	92



Nº ORDEN : 2	
3528902YH5732N0001ED	
Sector	Parcela
APR 3	92

Nº ORDEN : 3	
3528904YH5732N0001ZD	
Sector	Parcela
APR 3	92A

Nº ORDEN : 4	
3528905YH5732N0001U	
Sector	Parcela
APR 3	92B

**LEYENDA**

- Límite parcela
- Límite expropiación
- Área expropiación
- Parcela sin datos
- AEE: Arista Exterior Explanación

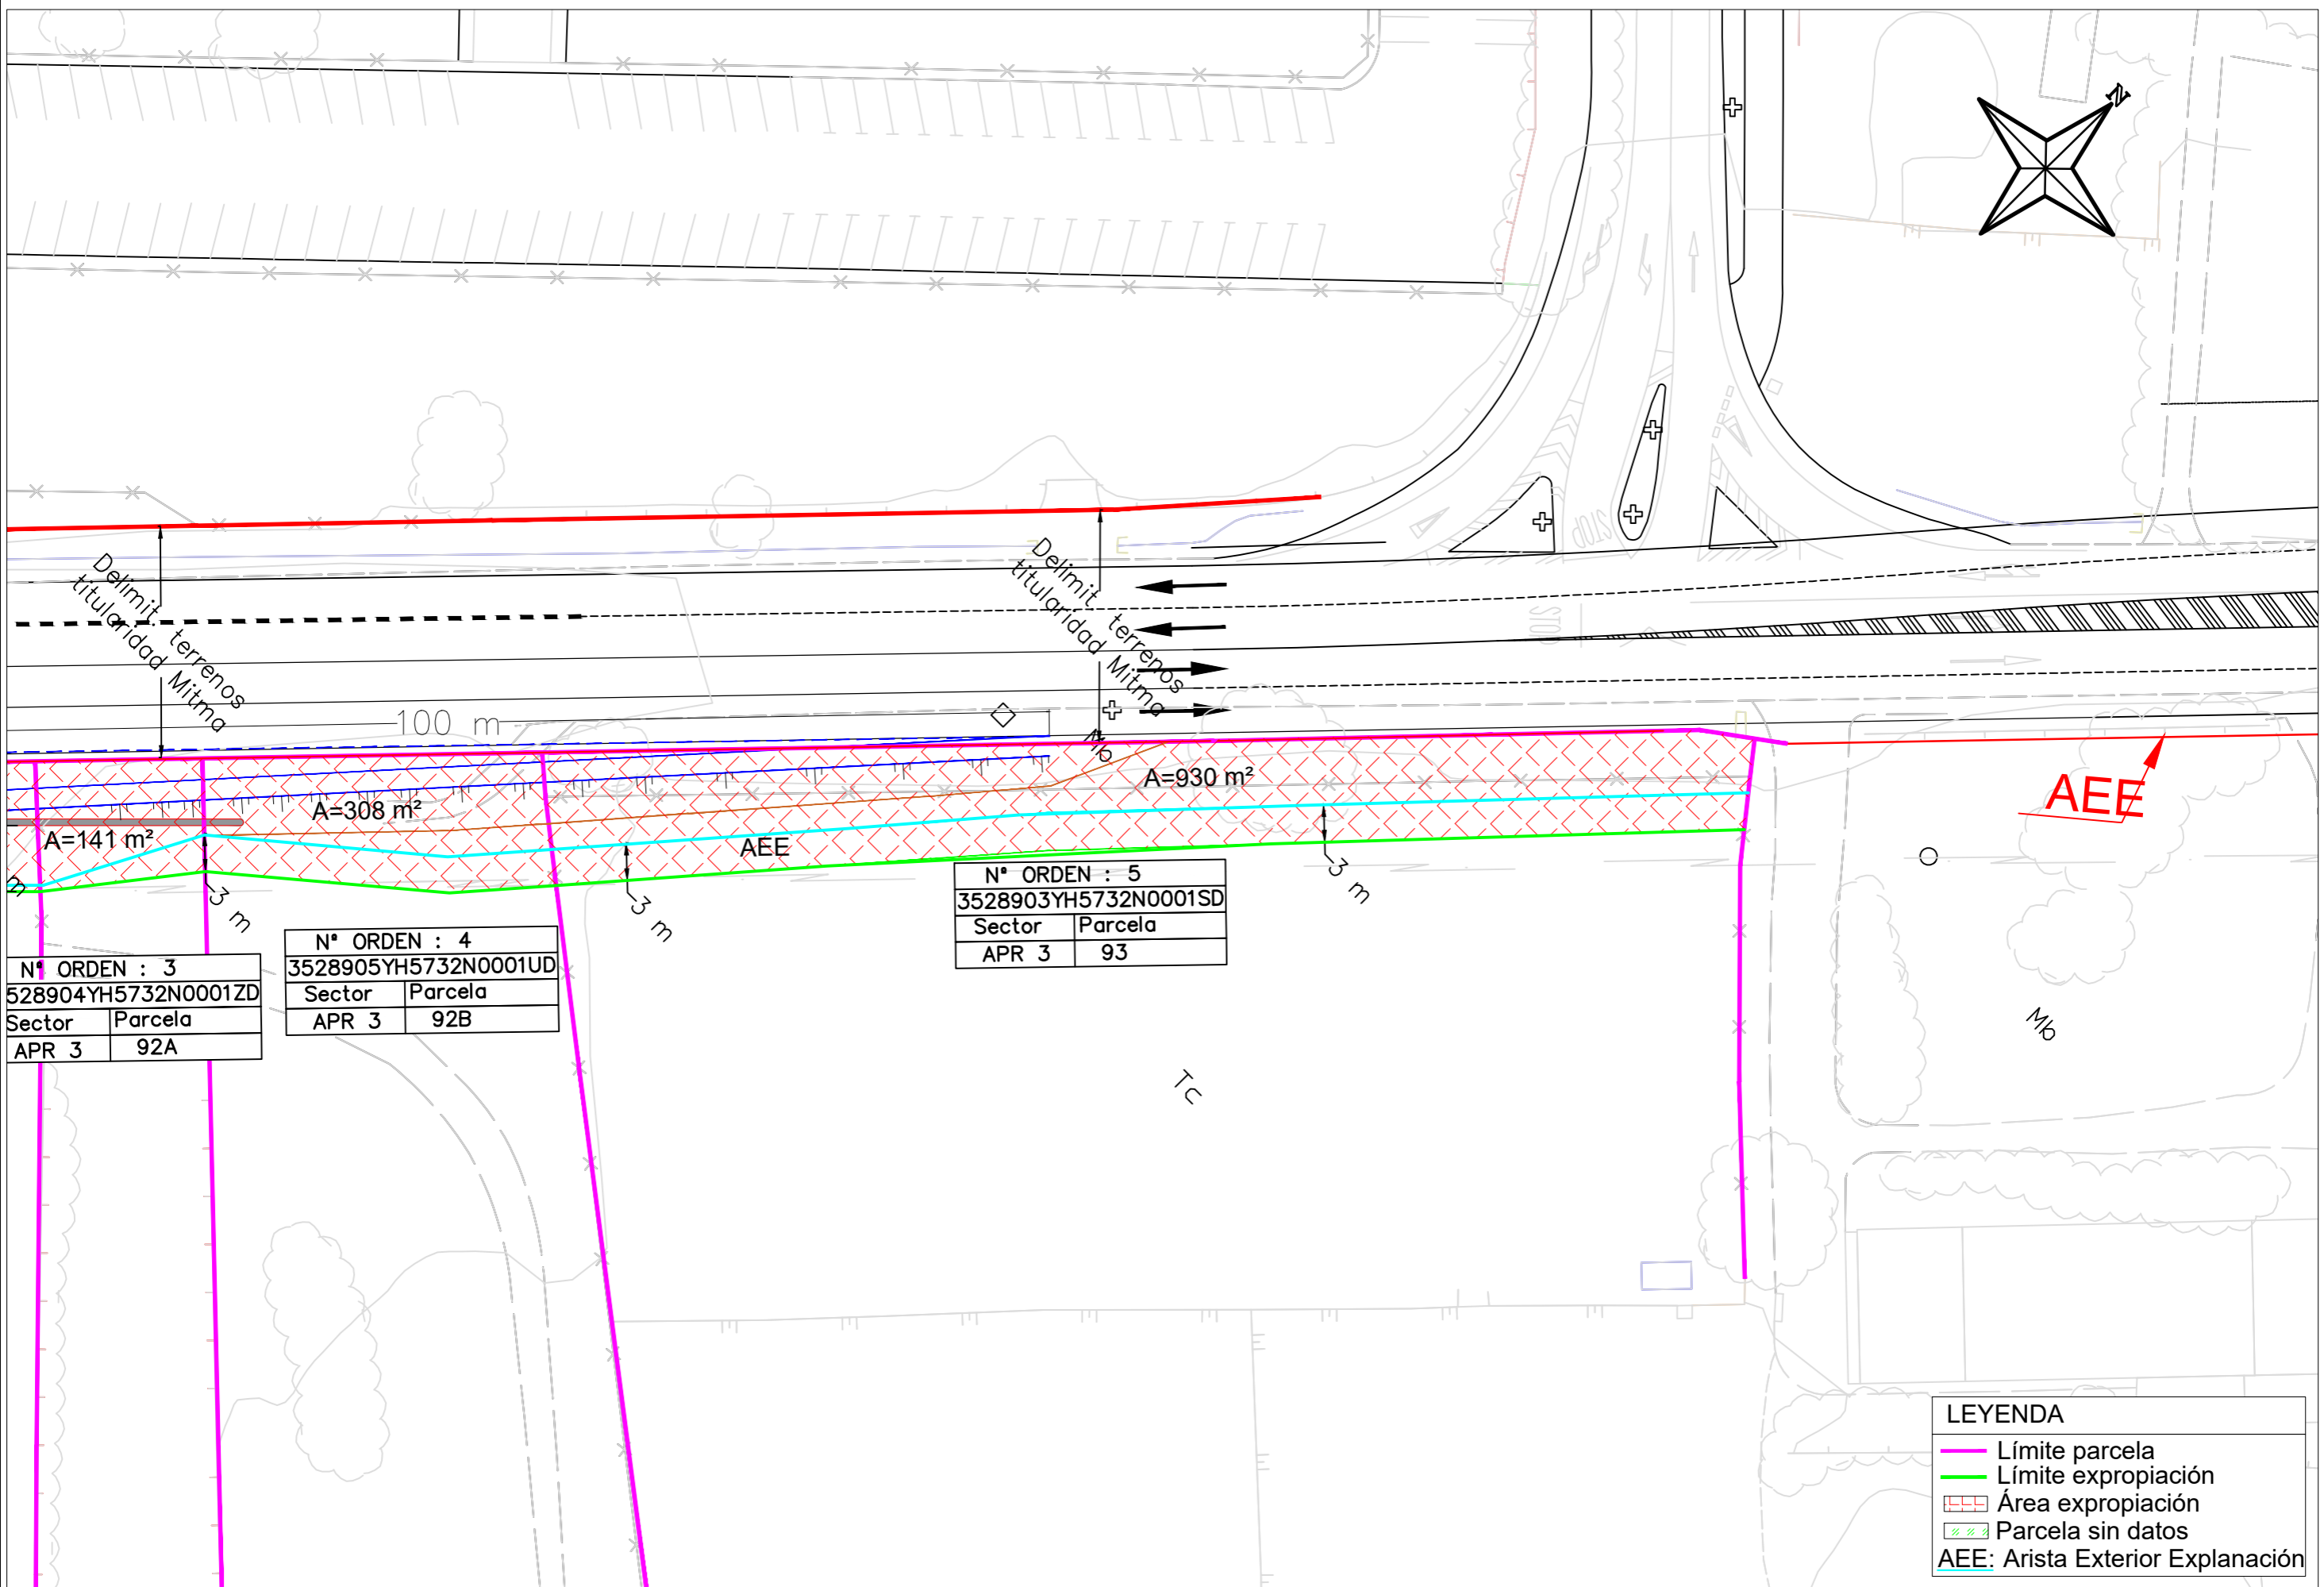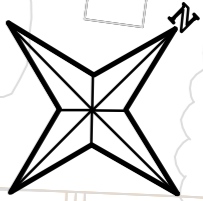

Nº ORDEN : 3	
528904YH5732N0001ZD	
Sector	Parcela
APR 3	92A

Nº ORDEN : 4	
3528905YH5732N0001UD	
Sector	Parcela
APR 3	92B

Nº ORDEN : 5	
3528903YH5732N0001SD	
Sector	Parcela
APR 3	93

LEYENDA	
	Límite parcela
	Límite expropiación
	Área expropiación
	Parcela sin datos
	AEE: Arista Exterior Explanación